

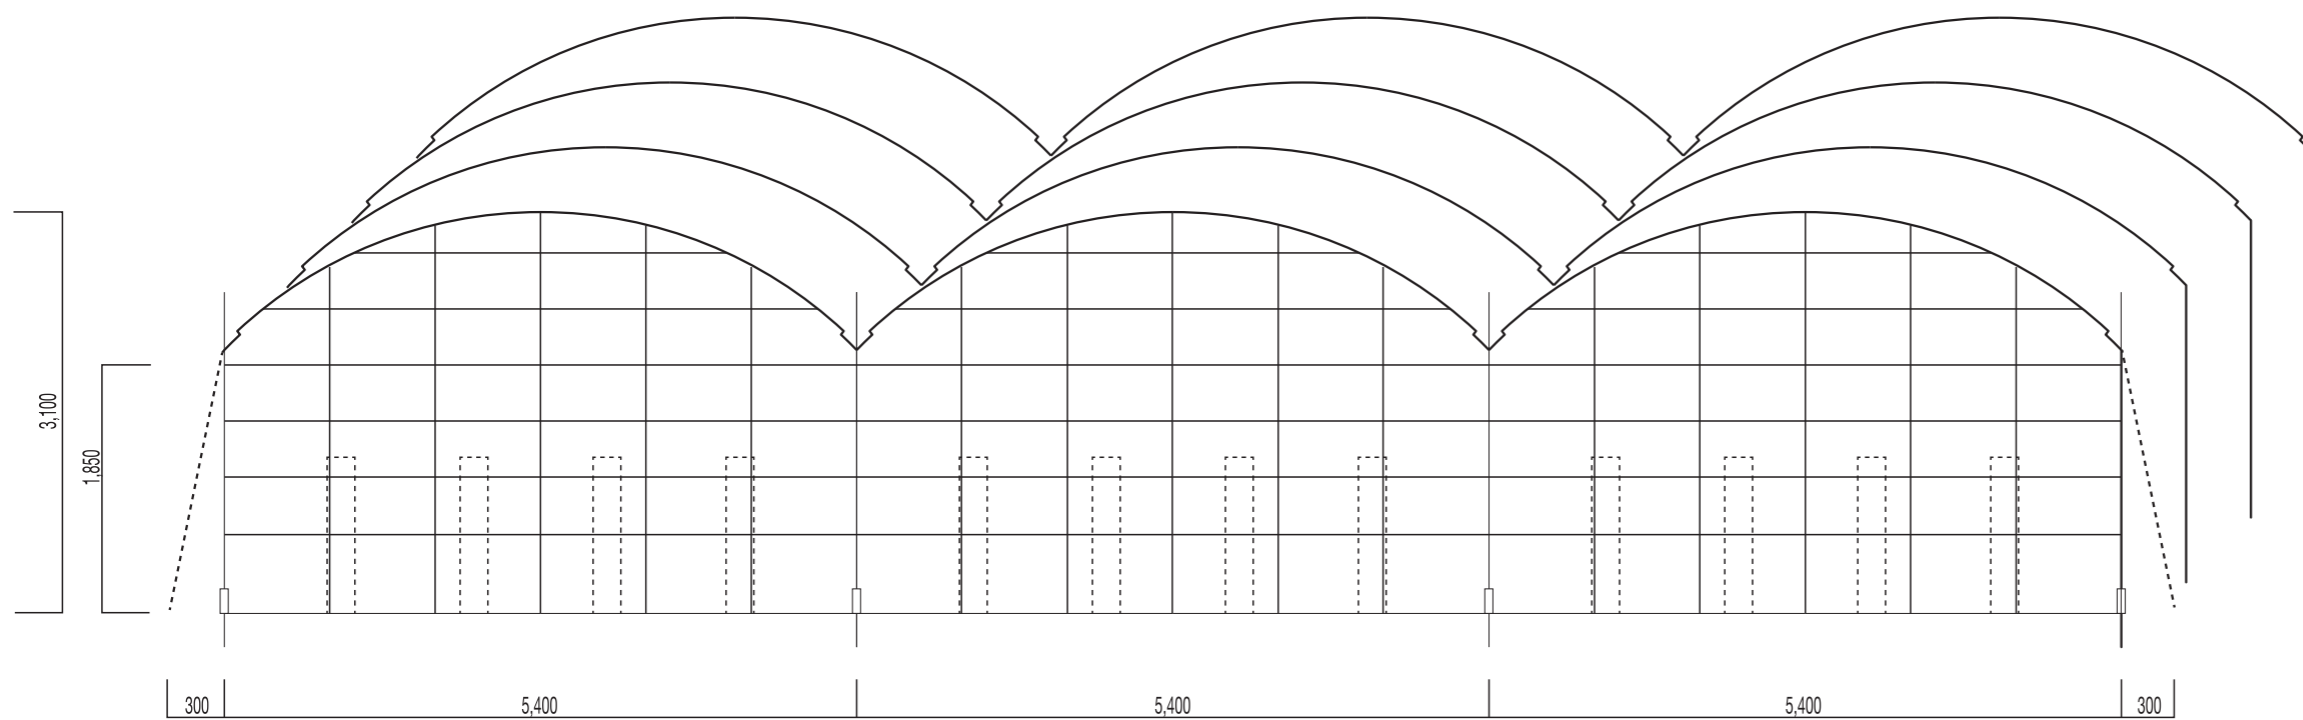



# 5連棟 奥行33m

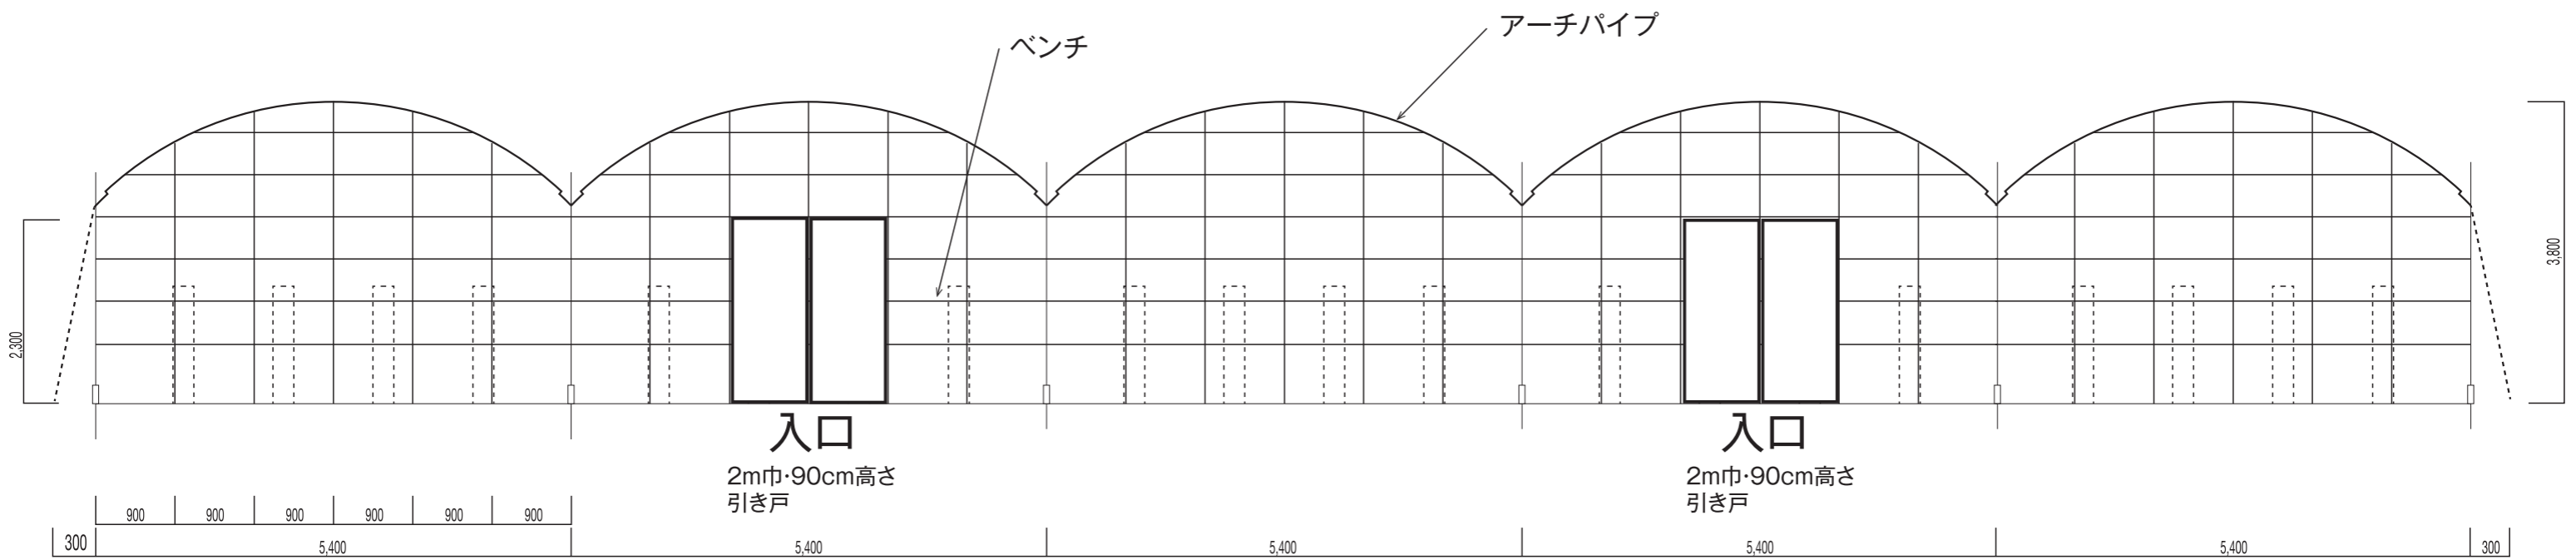

# 4連棟 奥行00m

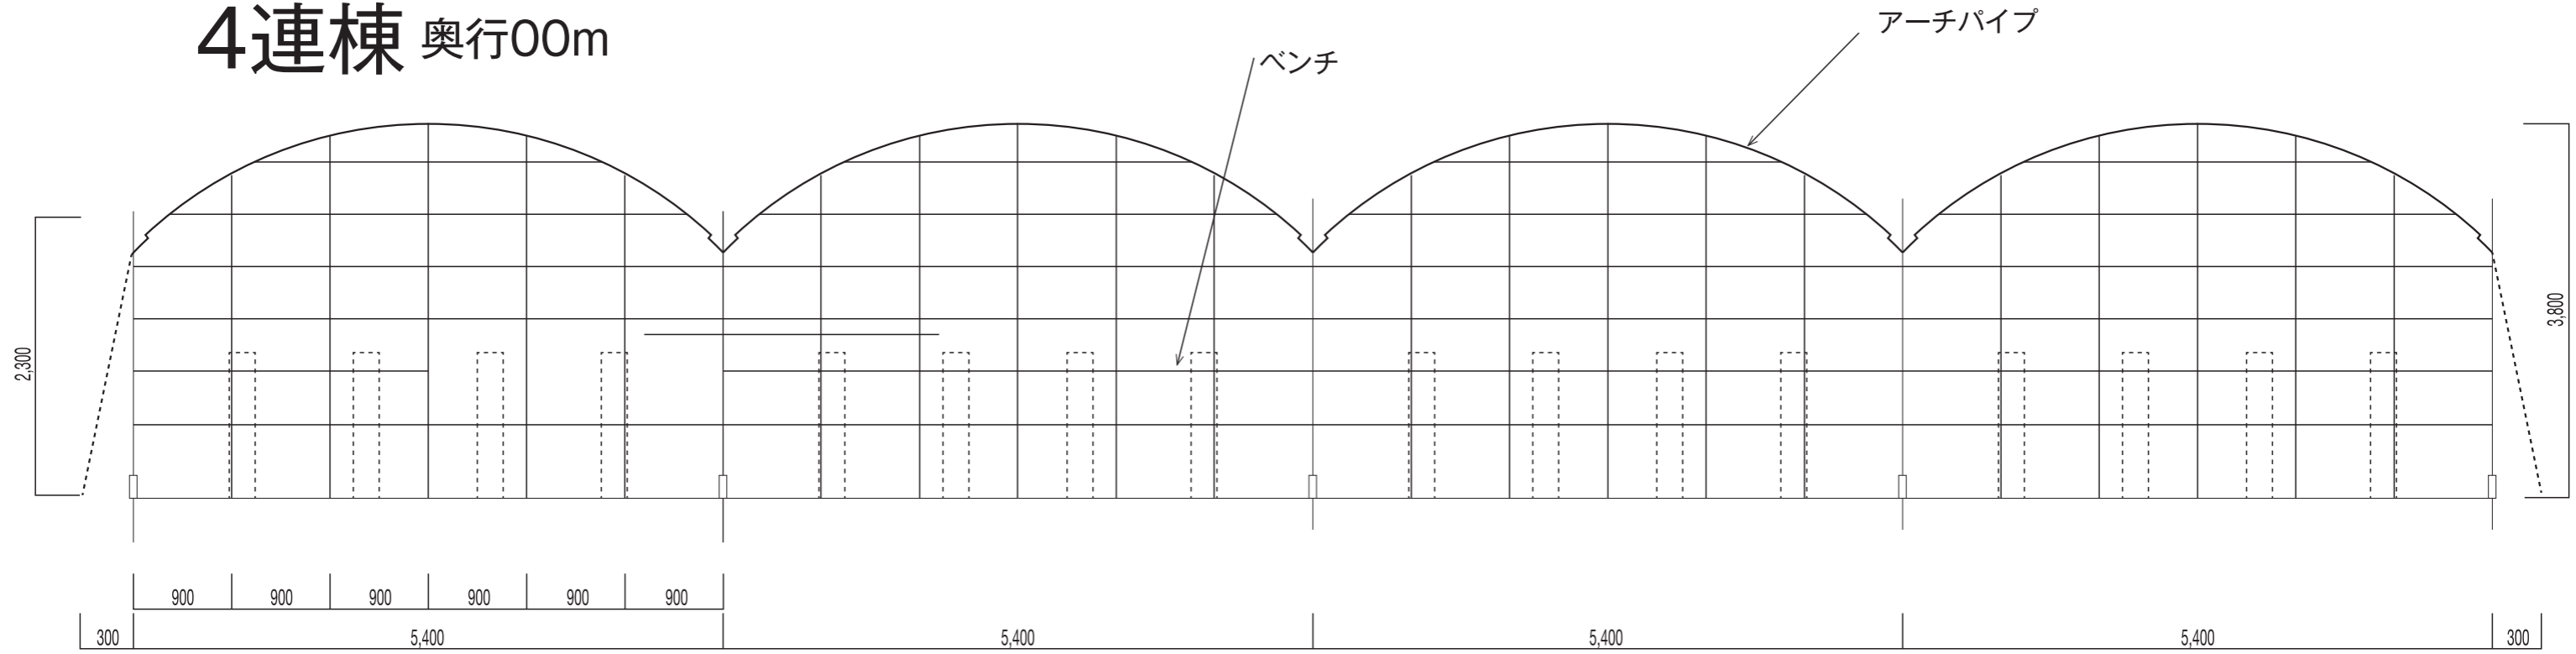

# 3連棟 奥行28m


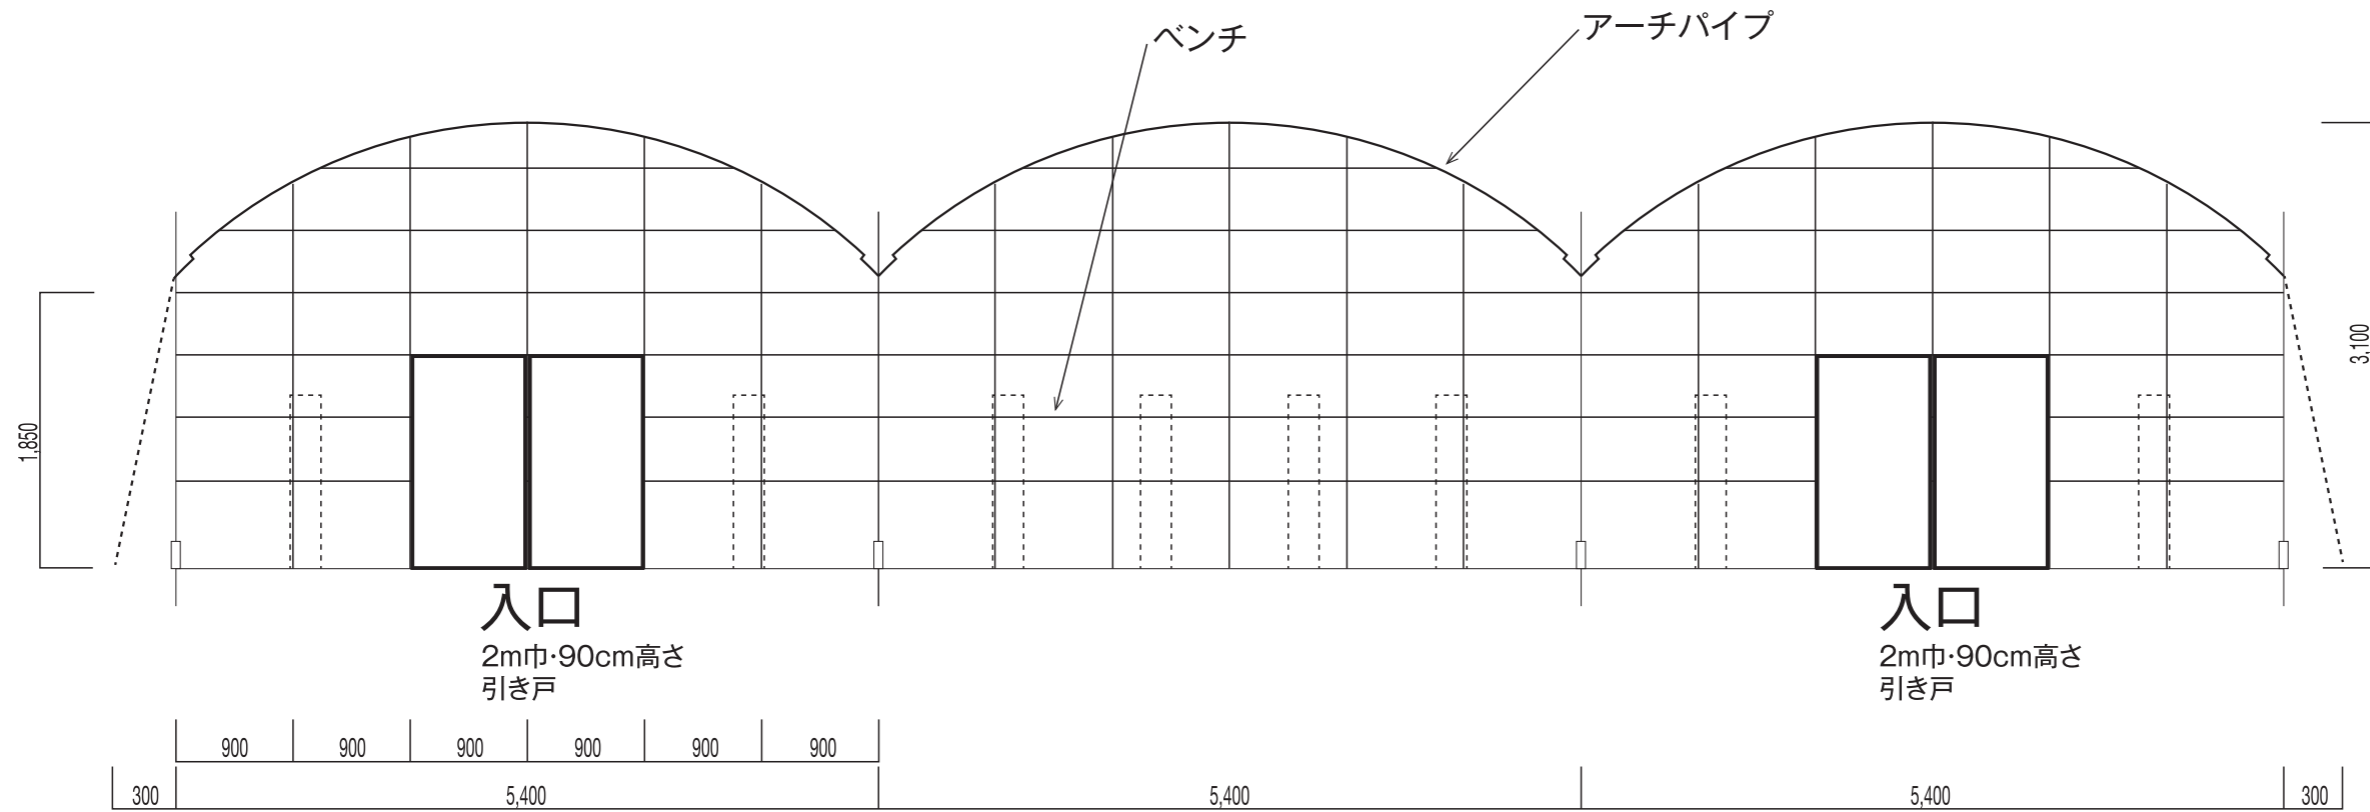


43,000

3,000	3,000	3,000	3,000	3,000	3,000	3,000	3,000	3,000	3,000	3,000	3,000	3,000	3,000	3,000	3,000

46,000


3,000	3,000	3,000	3,000	3,000	3,000	3,000	3,000	3,000	3,000	3,000	3,000	3,000	3,000	3,000	3,000	3,000	3,000	3,000	3,000	3,000	3,000	3,000	3,000	3,000	3,000	1,500	

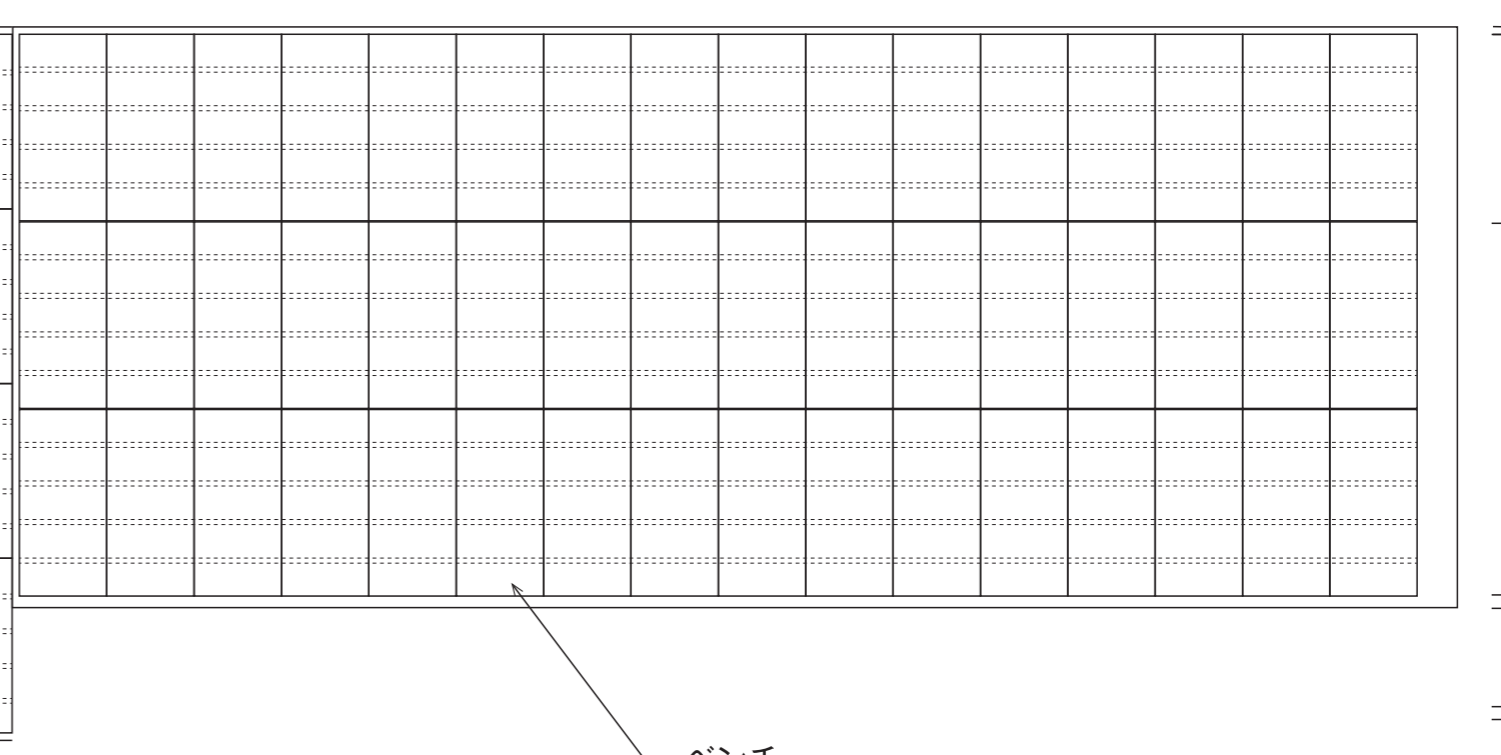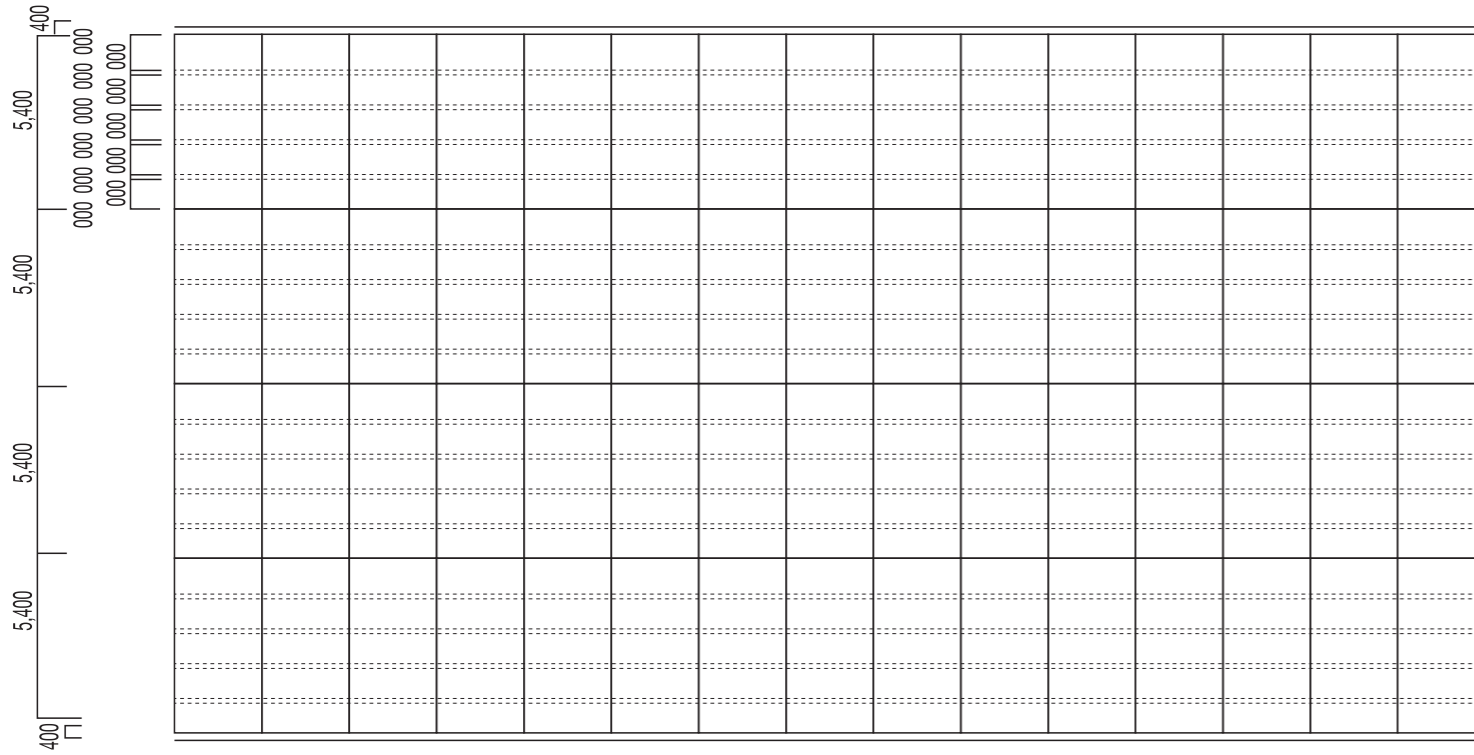

ベンチ

45,000

3,000	3,000	3,000	3,000	3,000	3,000	3,000	3,000	3,000	3,000	3,000	3,000	3,000	3,000	3,000	3,000

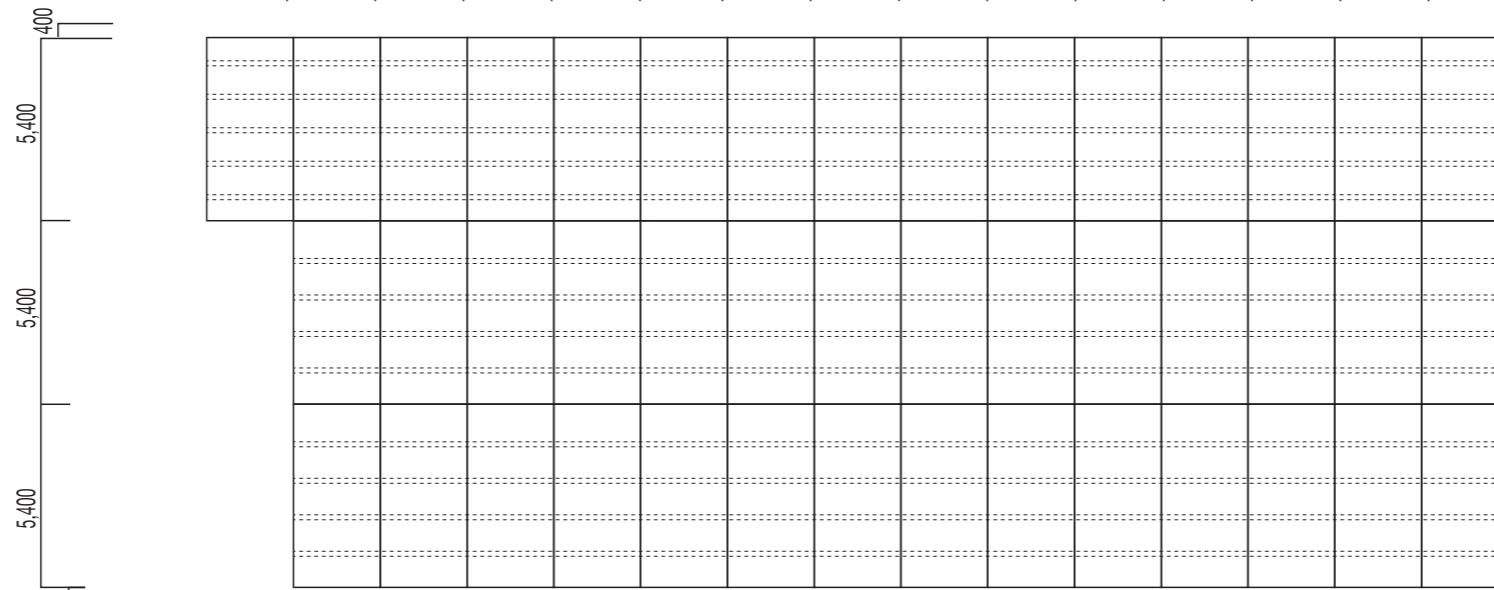

43,000

43,000														
--------	--	--	--	--	--	--	--	--	--	--	--	--	--	--